


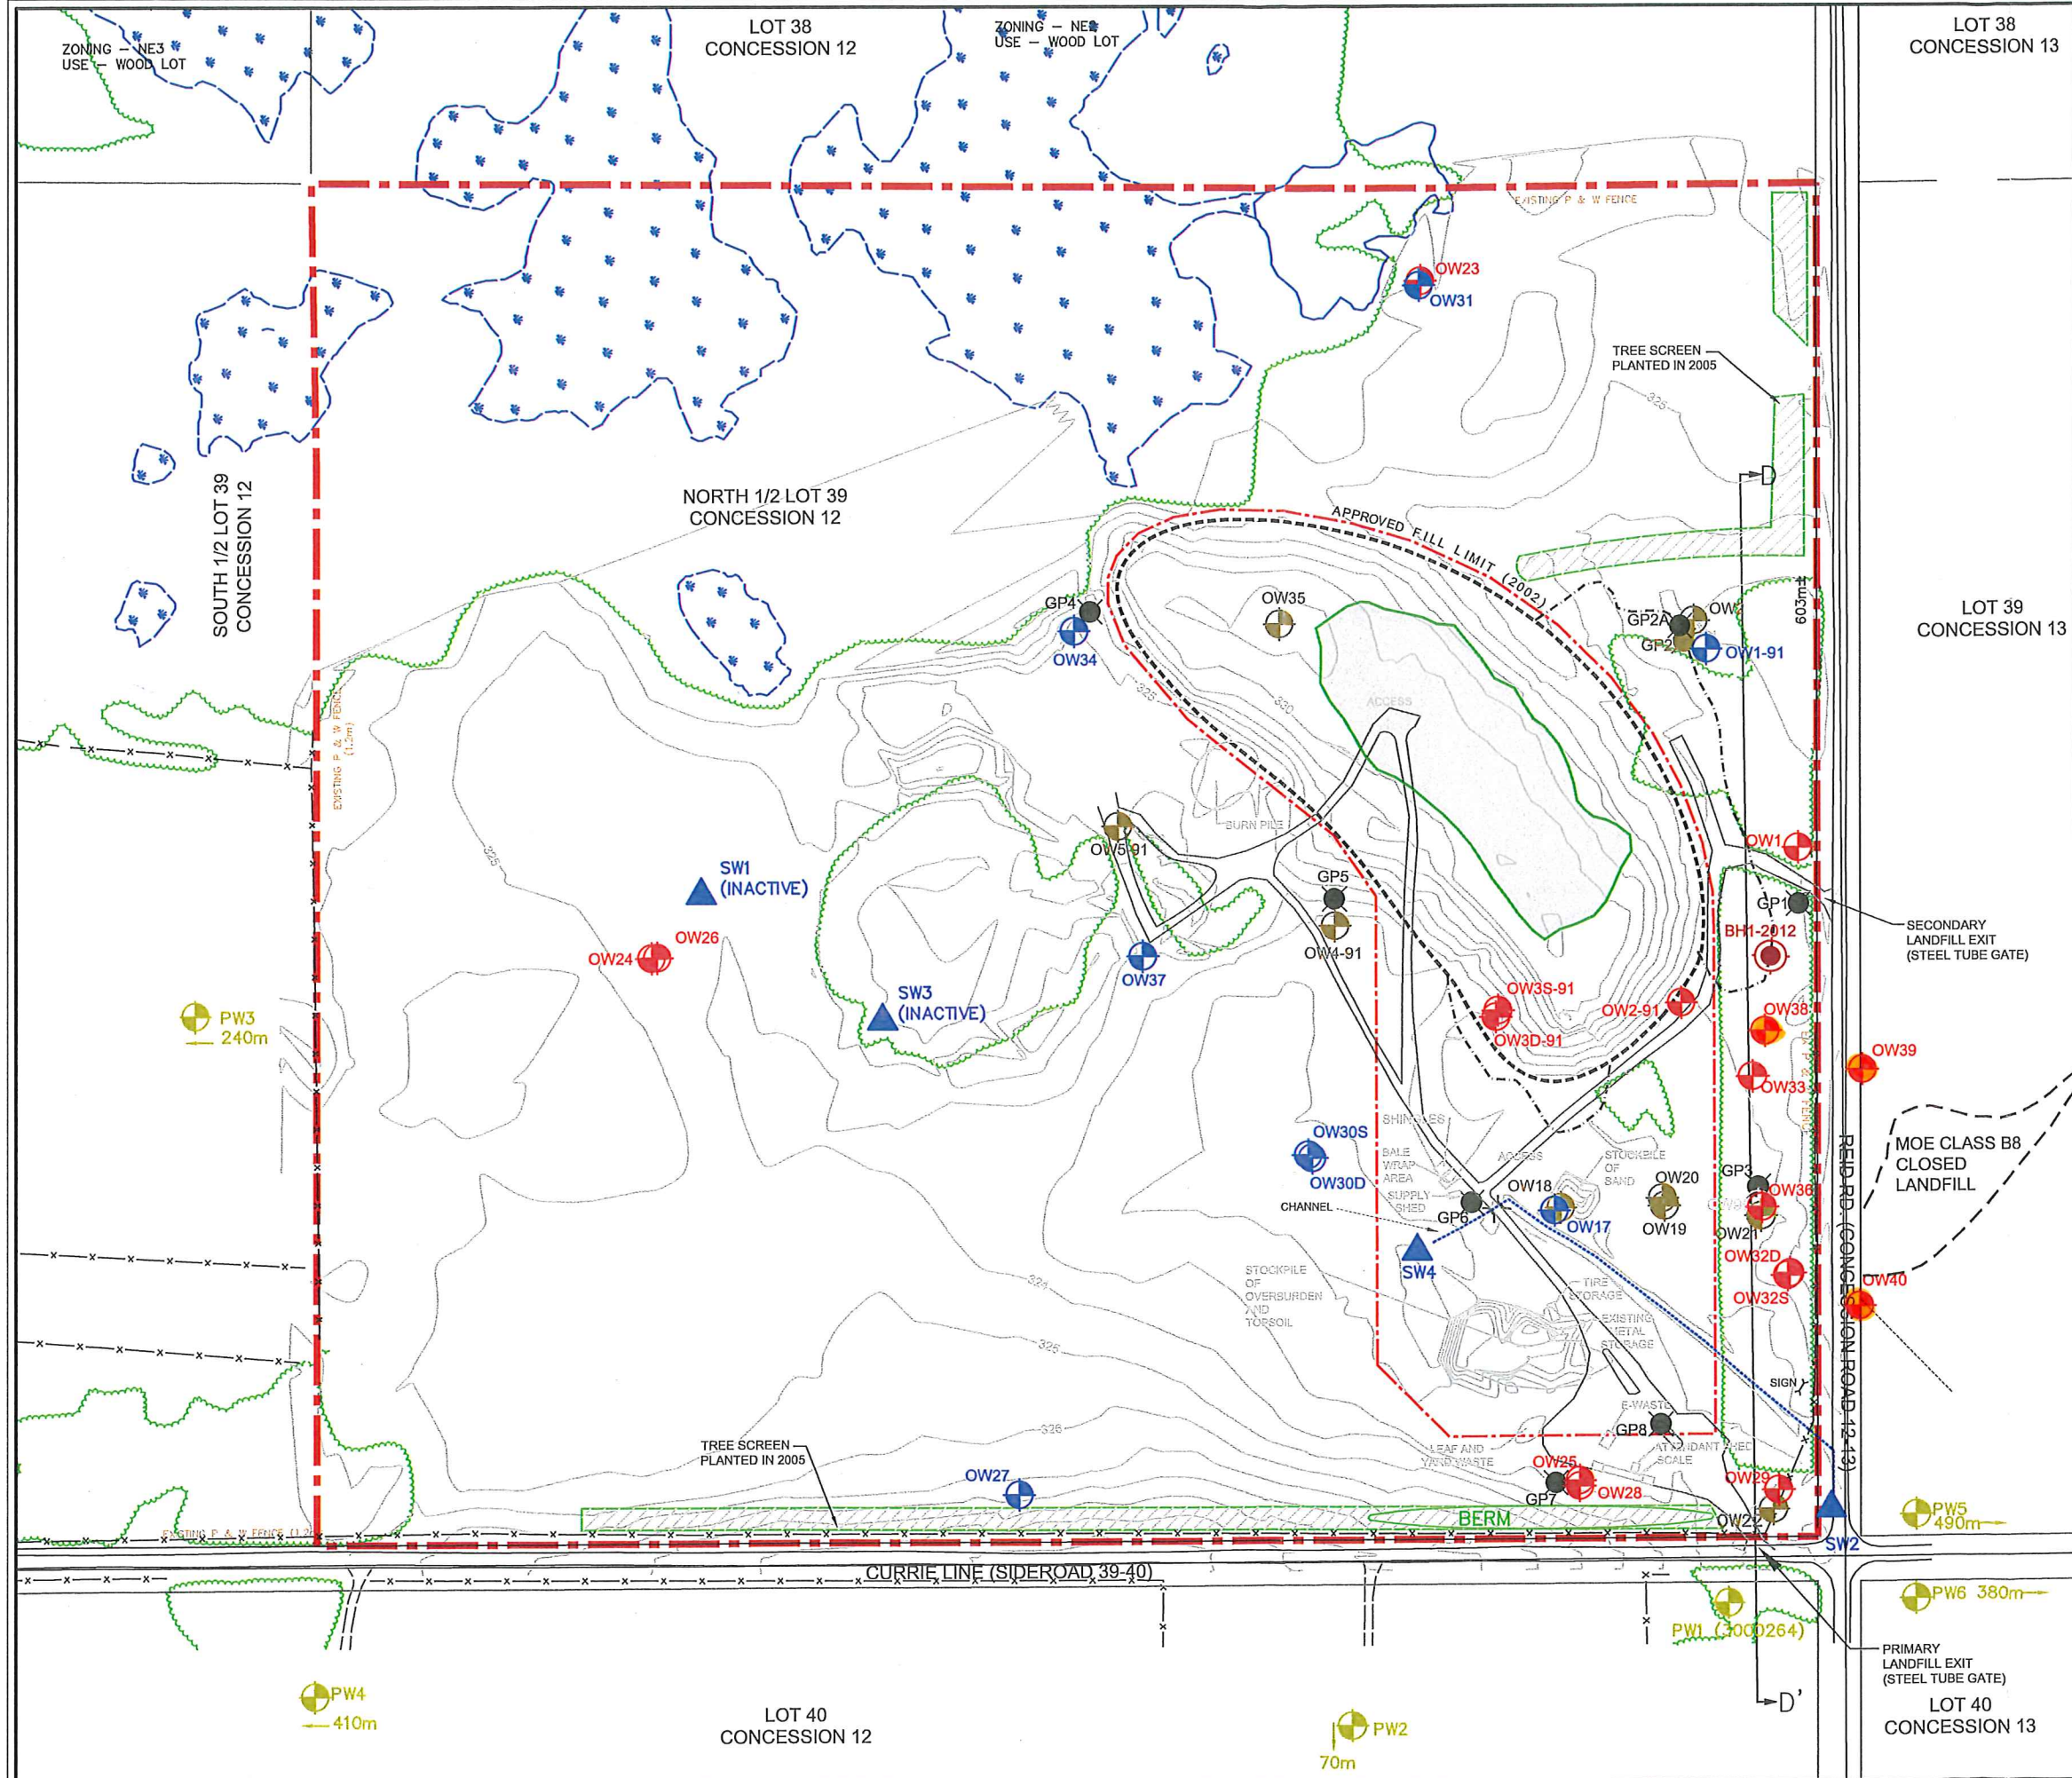

LEGEND


- OW25 MONITORING WELL (SAMPLES & WATER LEVELS)
- OW25 MONITORING WELL (WATER LEVELS ONLY)
- SW2 SURFACE WATER MONITORING STATION
- PW1 PRIVATE WELL
- OW22 DECOMMISSIONED
- GP6 GAS PROBE
- BH1 BOREHOLE
- PROPERTY BOUNDARY
- APPROVED LANDFILL LIMIT
- EXISTING FILL (2009)
- PREVIOUS FILL AREA (GOLDER 1992)
- ACTIVE FILL AREA (2015)
- CLOSED LANDFILL (NOTE 3)
- CROSS SECTION ORIENTATION
- EXISTING TREE/BRUSH LINE
- MARSH
- TREE SCREEN PLANTED 2005

NOTES:

1) PROPERTY REFERENCED FROM NORTHWAY SURVEY AND BURNSIDE BASE PLAN (AUGUST 2001). APPROVAL FILL BOUNDARY REFLECTS AMENDED CERTIFICATE OF APPROVAL NO. A160502 (DATED DECEMBER 24, 2002).

2) SITE TOPOGRAPHICAL CONTOURS FROM RJB SURVEY COMPLETED DECEMBER 15, 2009.

3) CLOSED LANDFILL LOCATION SHOWS APPROXIMATE TOP OF BANK OF ESKER RIDGE.

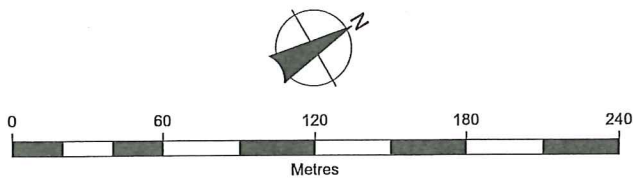

Client / Report

TOWNSHIP OF NORTH HURON
WINGHAM LANDFILL SITE
INTERIM STATUS REPORT

Figure Title

SITE PLAN

Drawn	Checked	Date	Figure No.
S.K.	C.M.	May 2017	1
Scale	Project No.		
1:3,000	LNE085790.2015		