


PLAN OF SURVEY
OF PART OF
PARK LOT 10
REGISTERED PLAN NO. 410
IN THE
TOWN OF WINGHAM
COUNTY OF HURON
SCALE 1" = 30'

JAMES S. CAMPBELL LIMITED
ONTARIO LAND SURVEYOR

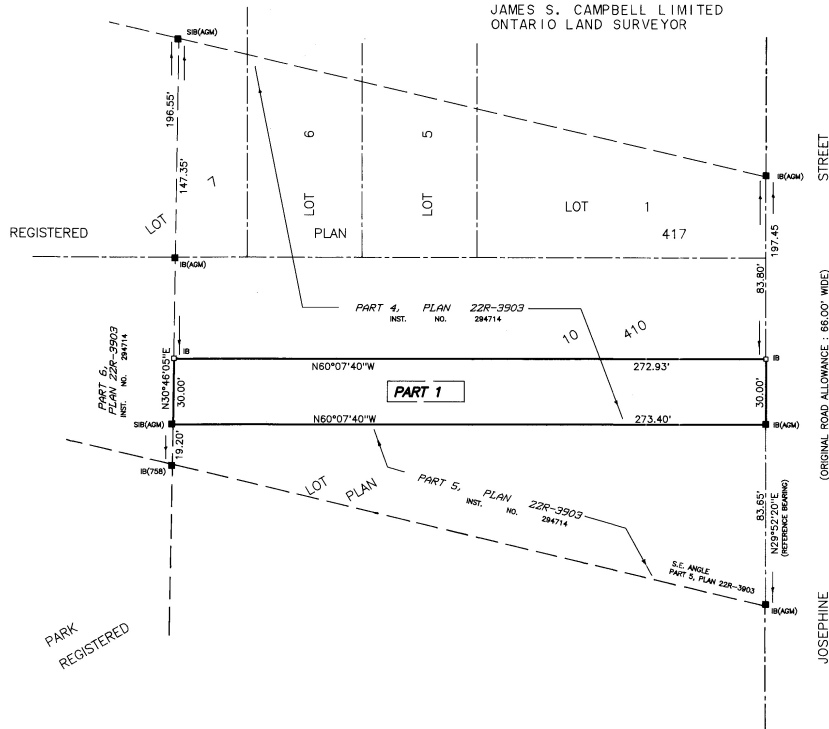

I REQUIRE THIS PLAN TO
BE DEPOSITED UNDER THE
REGISTRY ACT.

JUNE 5, 1997.

James S. Campbell
JAMES S. CAMPBELL
ONTARIO LAND SURVEYOR

PLAN 22R-4107
RECEIVED AND DEPOSITED

JULY 10, 1997.

P. E. Maclean
LAND REGISTRAR FOR
THE REGISTRY DIVISION OF
HURON (NO.22)

SCHEDULE OF PARTS

PART	COMPOSITION	INSTRUMENT NUMBER
1	PART OF PARK LOT 10 REGISTERED PLAN 410	INST. NO. 294714

DISTANCES SHOWN ON THIS PLAN ARE IN FEET AND CAN
BE CONVERTED TO METRES BY MULTIPLYING BY 0.3048

NOTE:

BEARINGS ARE ASTRONOMIC AND ARE REFERRED TO THE EASTERN LIMIT
OF PART 4, PLAN 22R-3903, HAVING A BEARING OF N29°52'20"E,
AS SHOWN THEREON.

LEGEND

■	DENOTES	SURVEY MONUMENT FOUND
□		SURVEY MONUMENT PLANTED
SB		STANDARD IRON BAR
IB		IRON BAR
WT		WITNESS
ACM		ARCHIBALD, GRAY & MCKAY LTD.
758		B.M. ROSS, O.L.S.

SURVEYOR'S CERTIFICATE

I CERTIFY THAT:

- THIS SURVEY AND PLAN ARE CORRECT AND IN ACCORDANCE WITH
THE SURVEYS ACT, THE SURVEYORS ACT, THE REGISTRY ACT, AND
THE REGULATIONS MADE UNDER THEM.
- THE SURVEY WAS COMPLETED ON THE 3RD DAY OF JUNE, 1997.

DATED AT CAMBRIDGE
JUNE 5, 1997.

James S. Campbell
JAMES S. CAMPBELL
ONTARIO LAND SURVEYOR

JAMES S. CAMPBELL LIMITED
ONTARIO LAND SURVEYOR

55 RAGLIN PLACE, UNIT 4
CAMBRIDGE, ONTARIO, N1R 7J2
PHONE : (519) 623-5477

DRAWN BY : BN

FILE NO. : 97 - 5577