



Natural Pharm Industry Inc. Site Grading and Drainage Plan

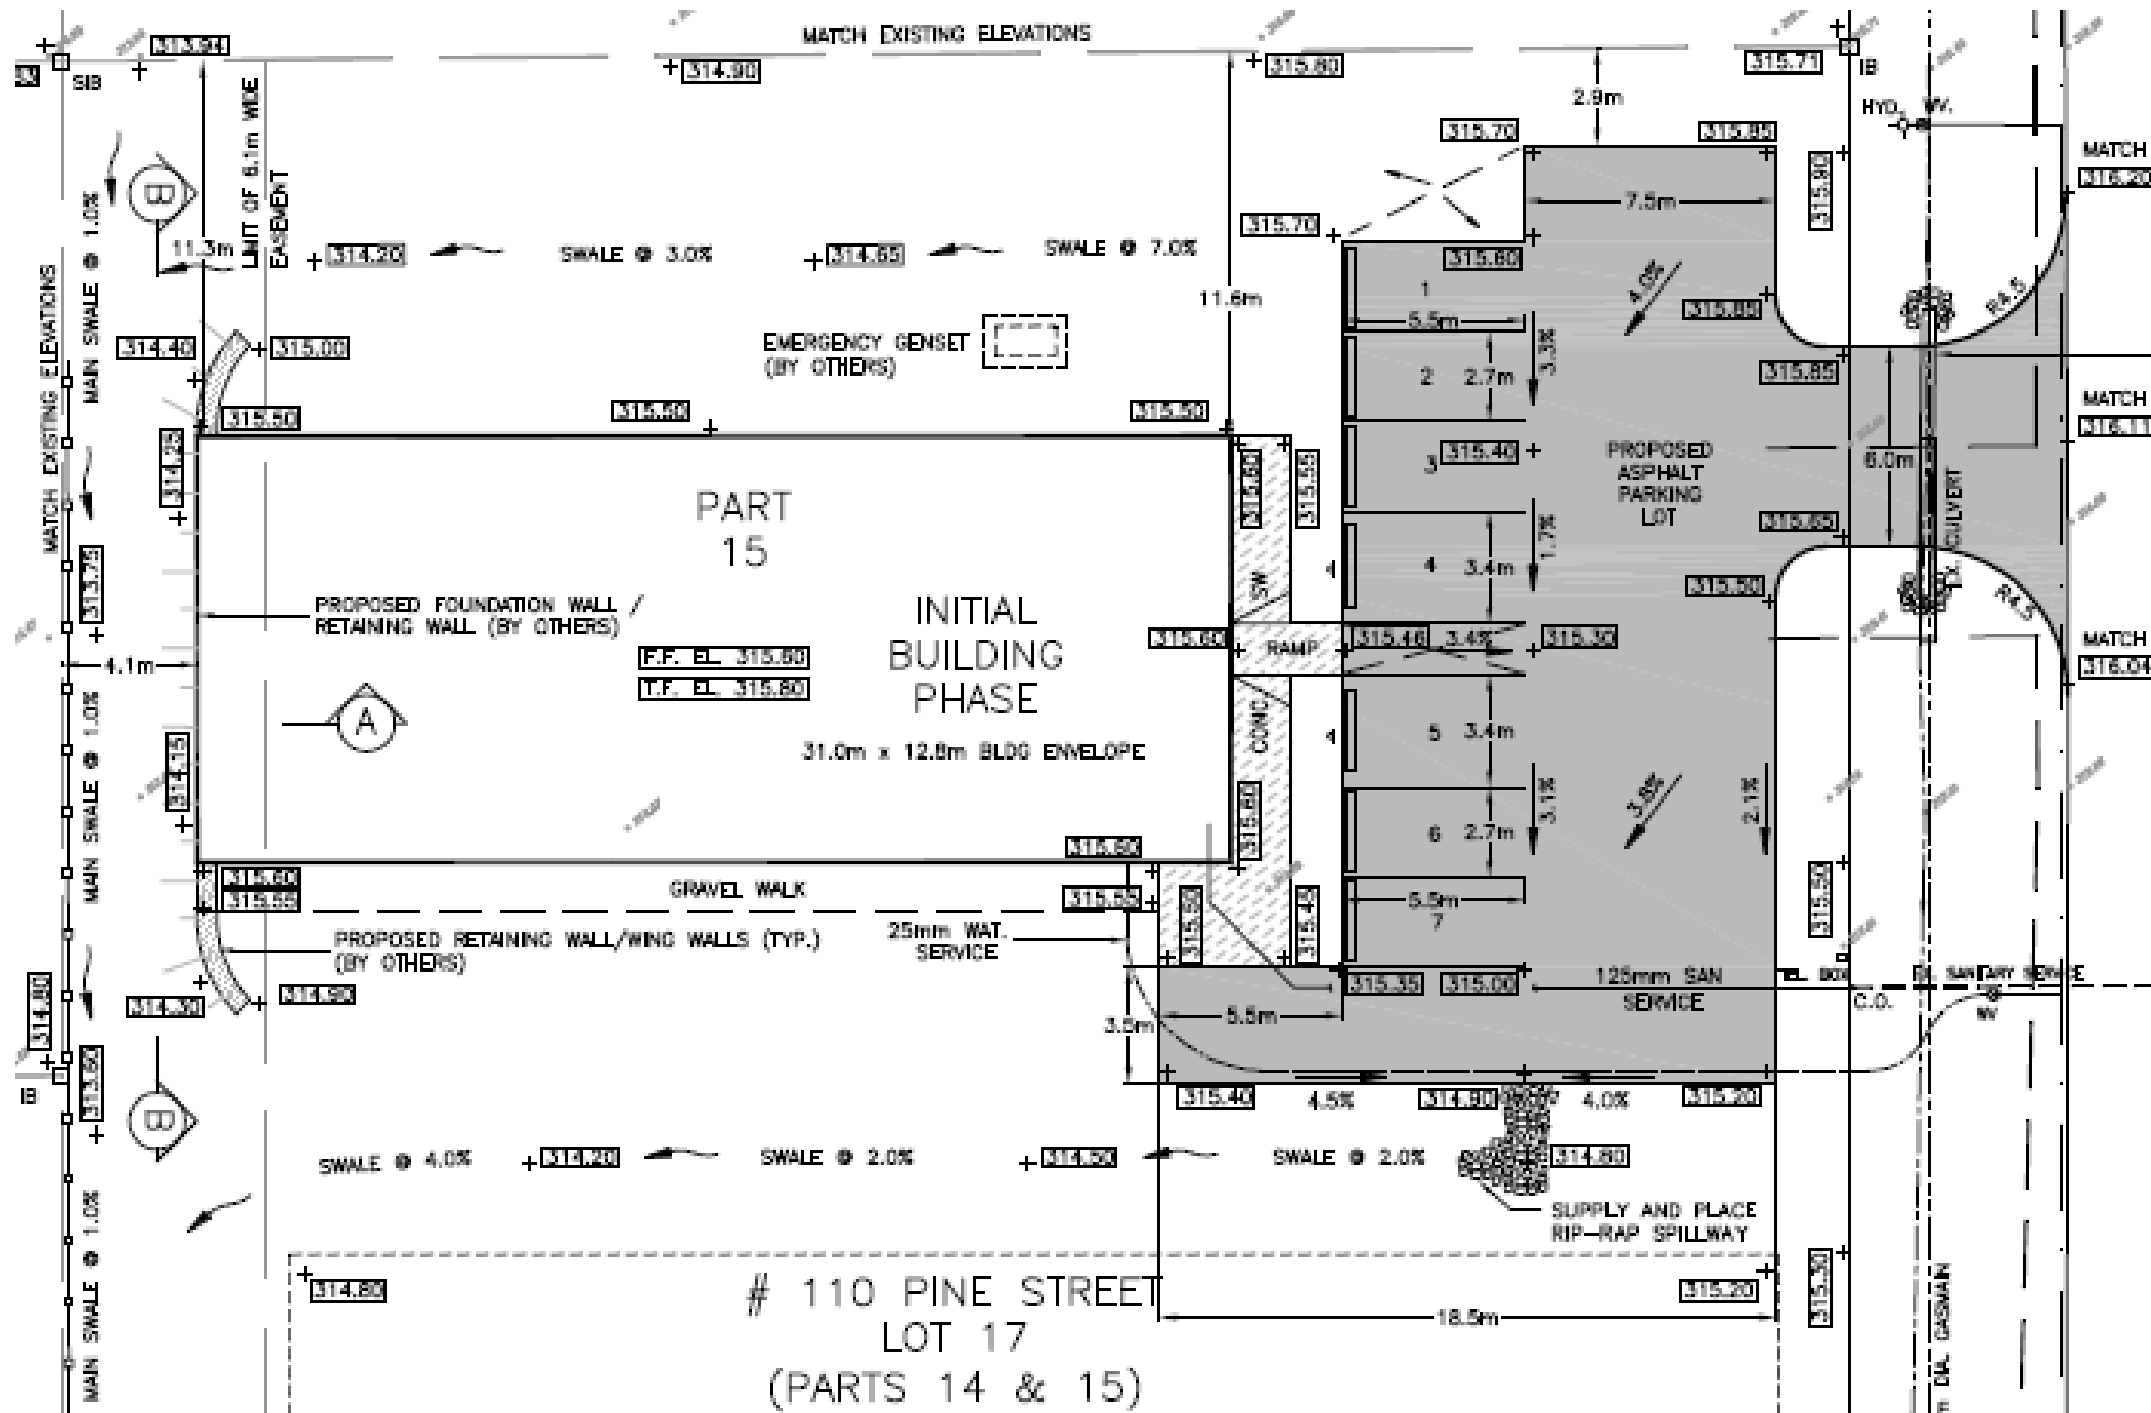

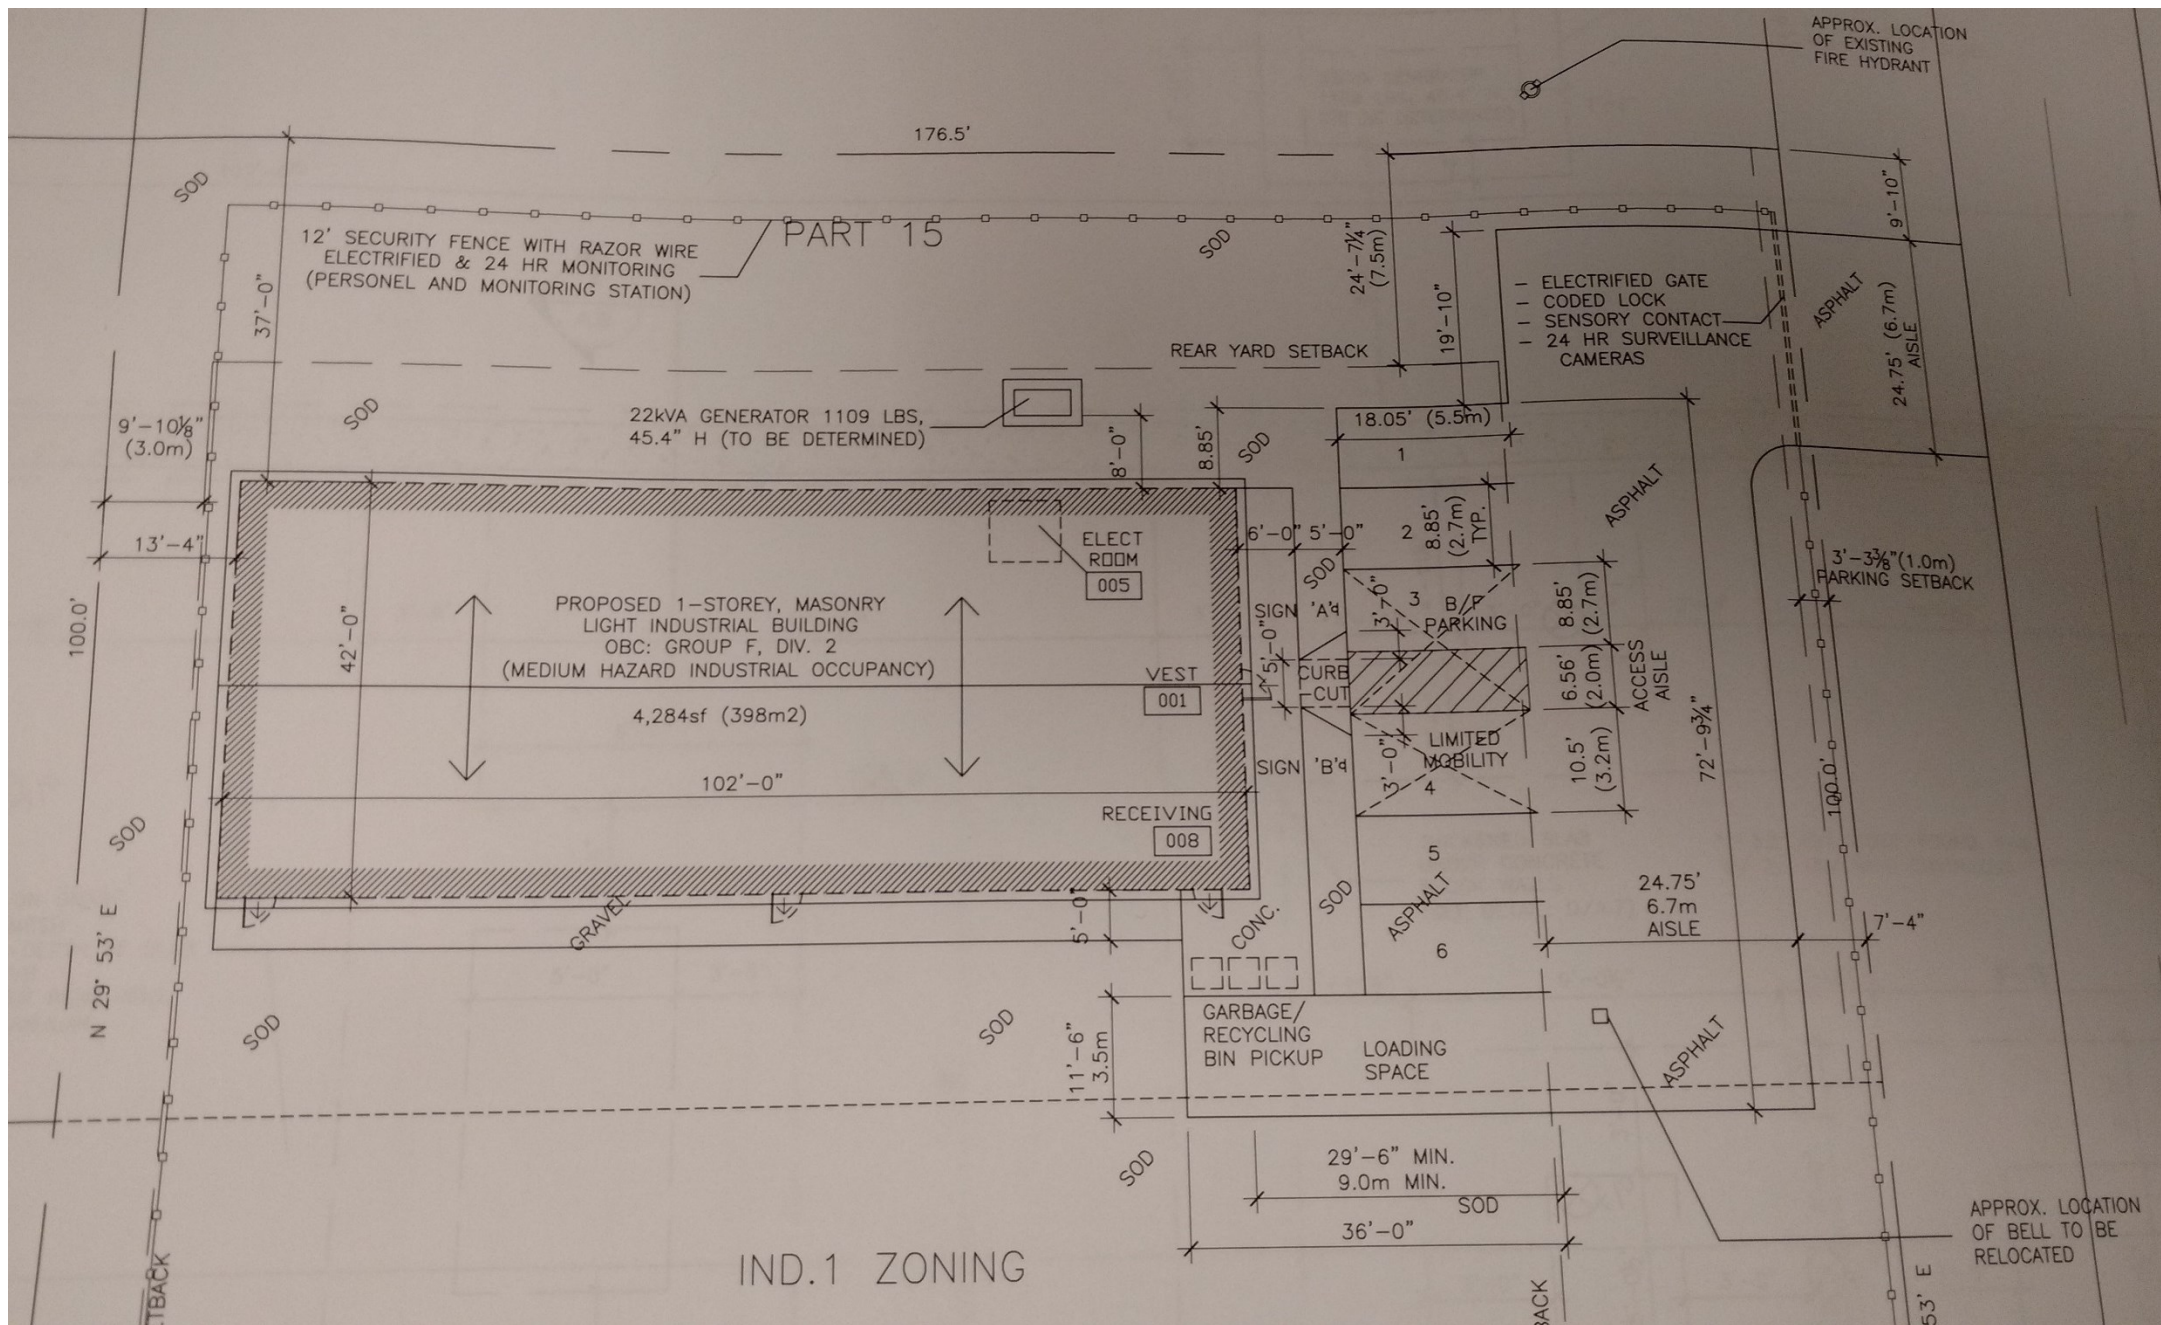

Natural Pharm Industry Inc. Site Plan and Layout